


A stylized logo consisting of three vertical blue lines of varying heights, topped with a small blue arch.

# SKYVIEW

2 & 3 BHK SKY-HIGH LIVING & SHOPS!

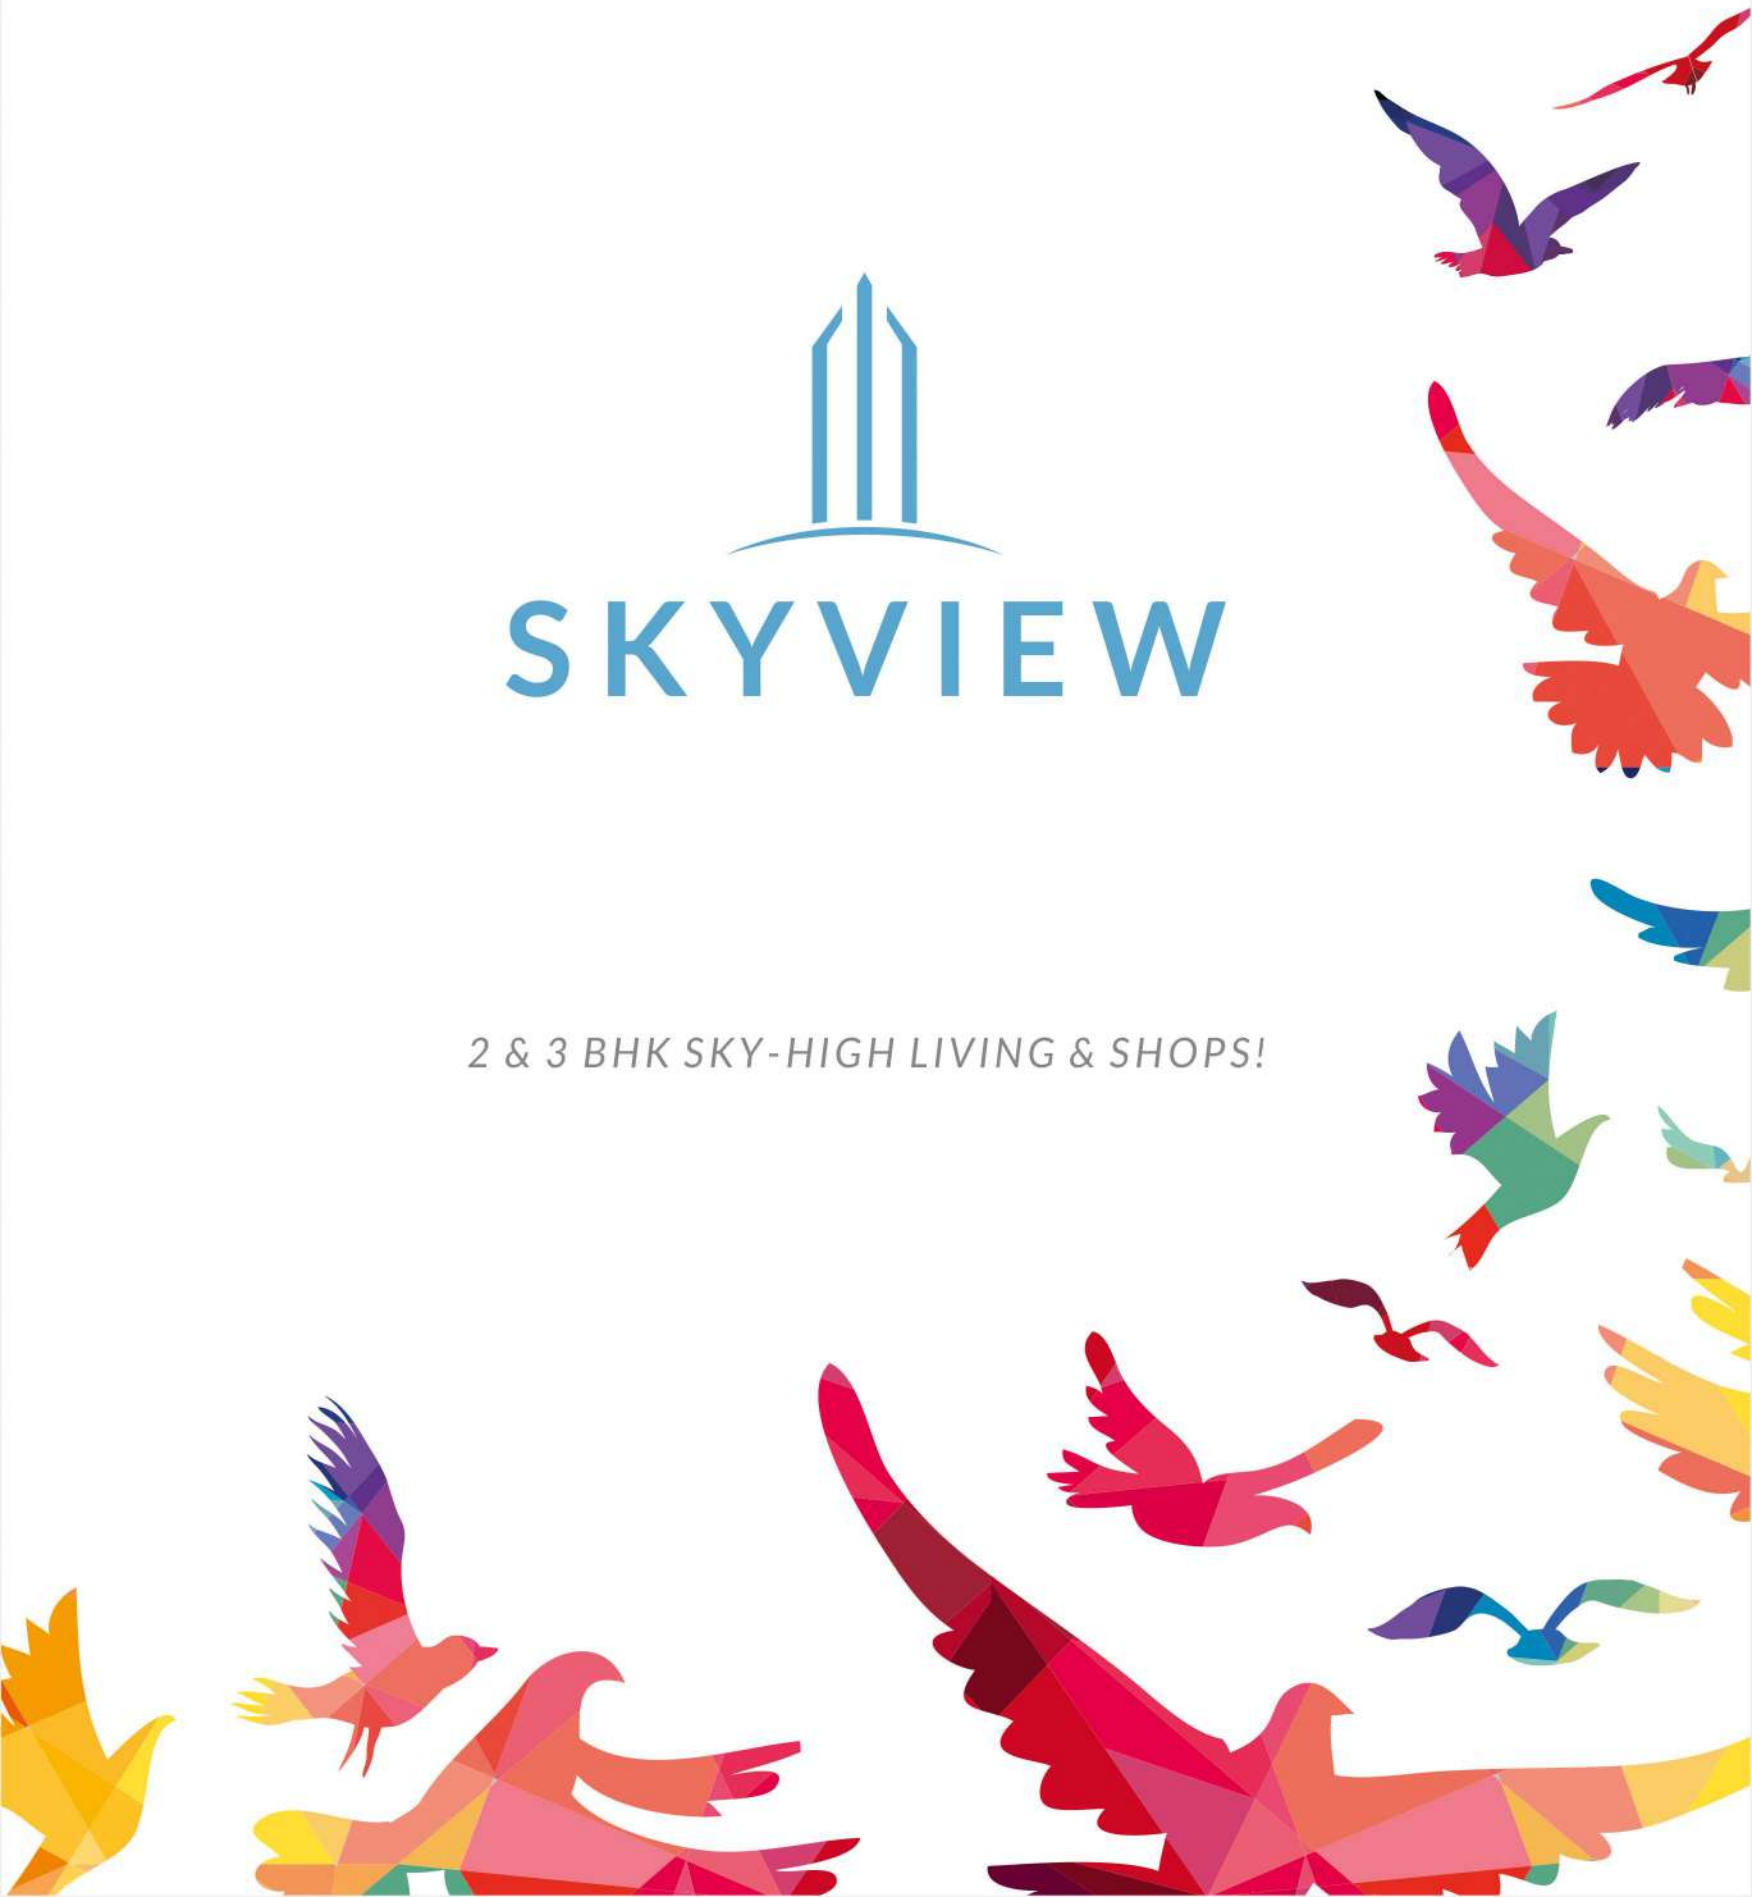





GREEN AND PEACEFUL ENVIRONMENT



GRAND MAIN ENTRANCE





A TOWERING  
ACHIEVEMENT IN THE SKY!





GROUND FLOOR PLAN





1ST FLOOR  
TYPICAL PLAN



2ND TO 12TH FLOOR  
TYPICAL PLAN





13TH FLOOR  
TYPICAL PLAN



18.00 MT WIDE ROAD



14TH FLOOR  
TYPICAL PLAN



18.00 MT WIDE ROAD



2 BHK  
UNIT PLAN

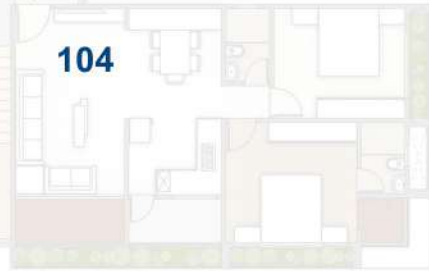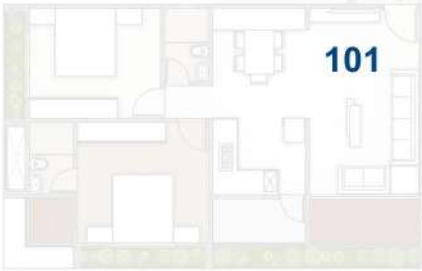



3 BHK  
PENTHOUSE PLAN




LOWER LEVEL




UPPER LEVEL

SHOP PLAN

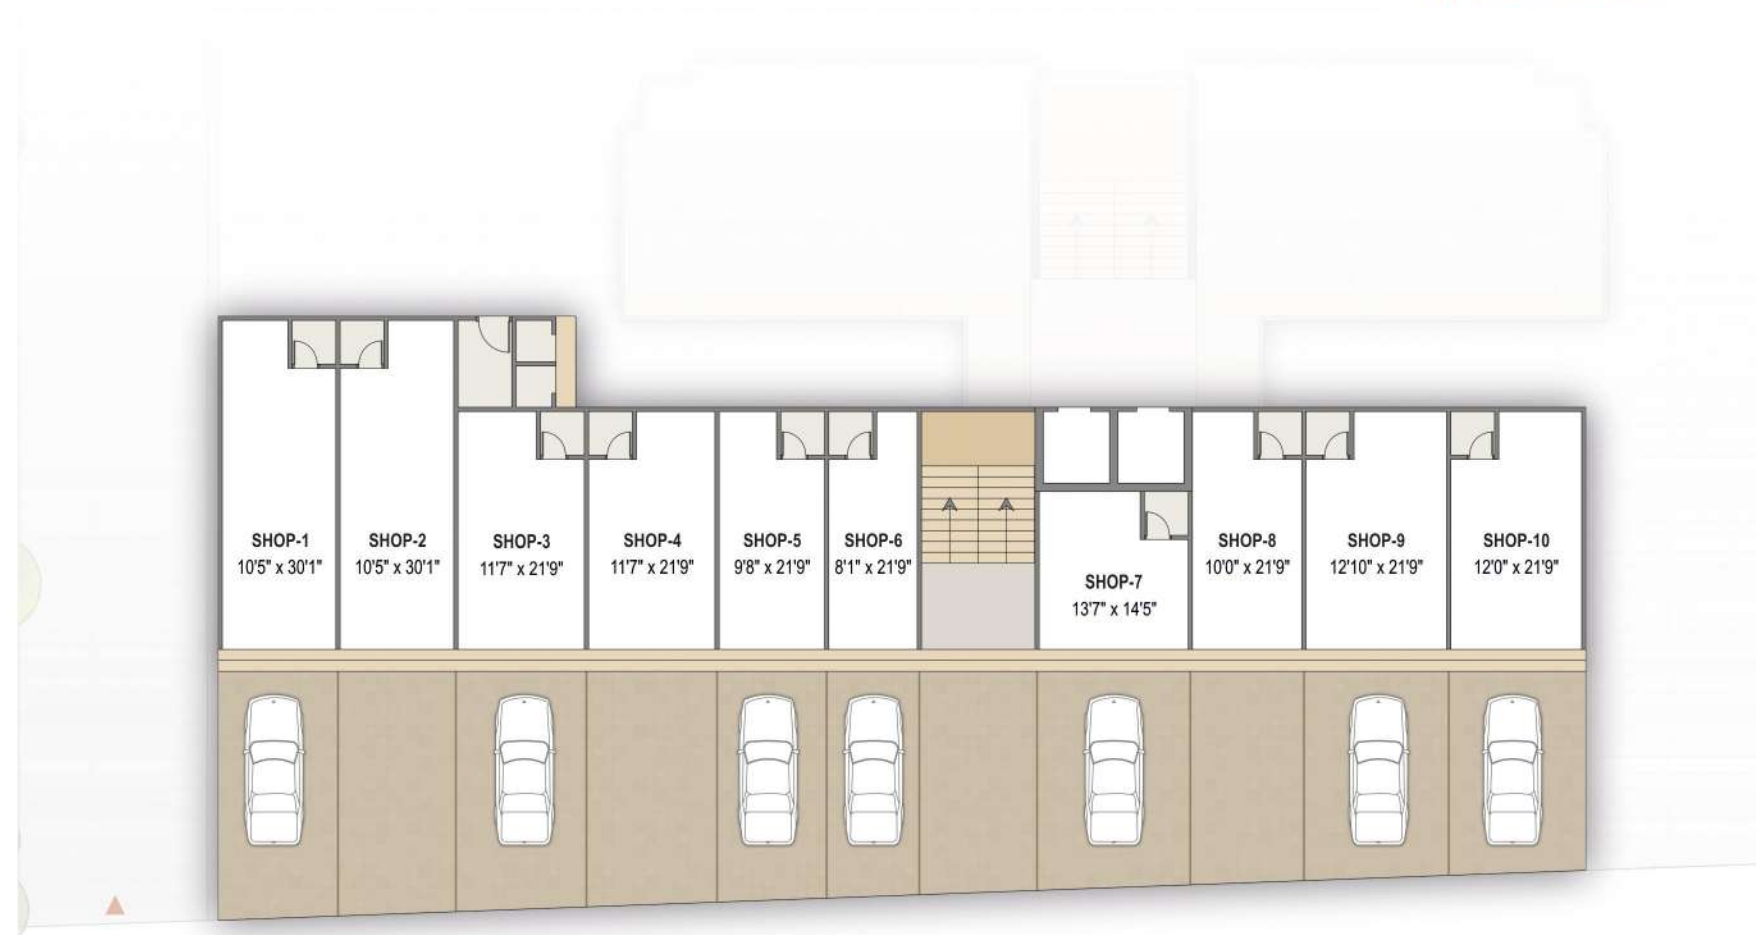

GROUND FLOOR PLAN

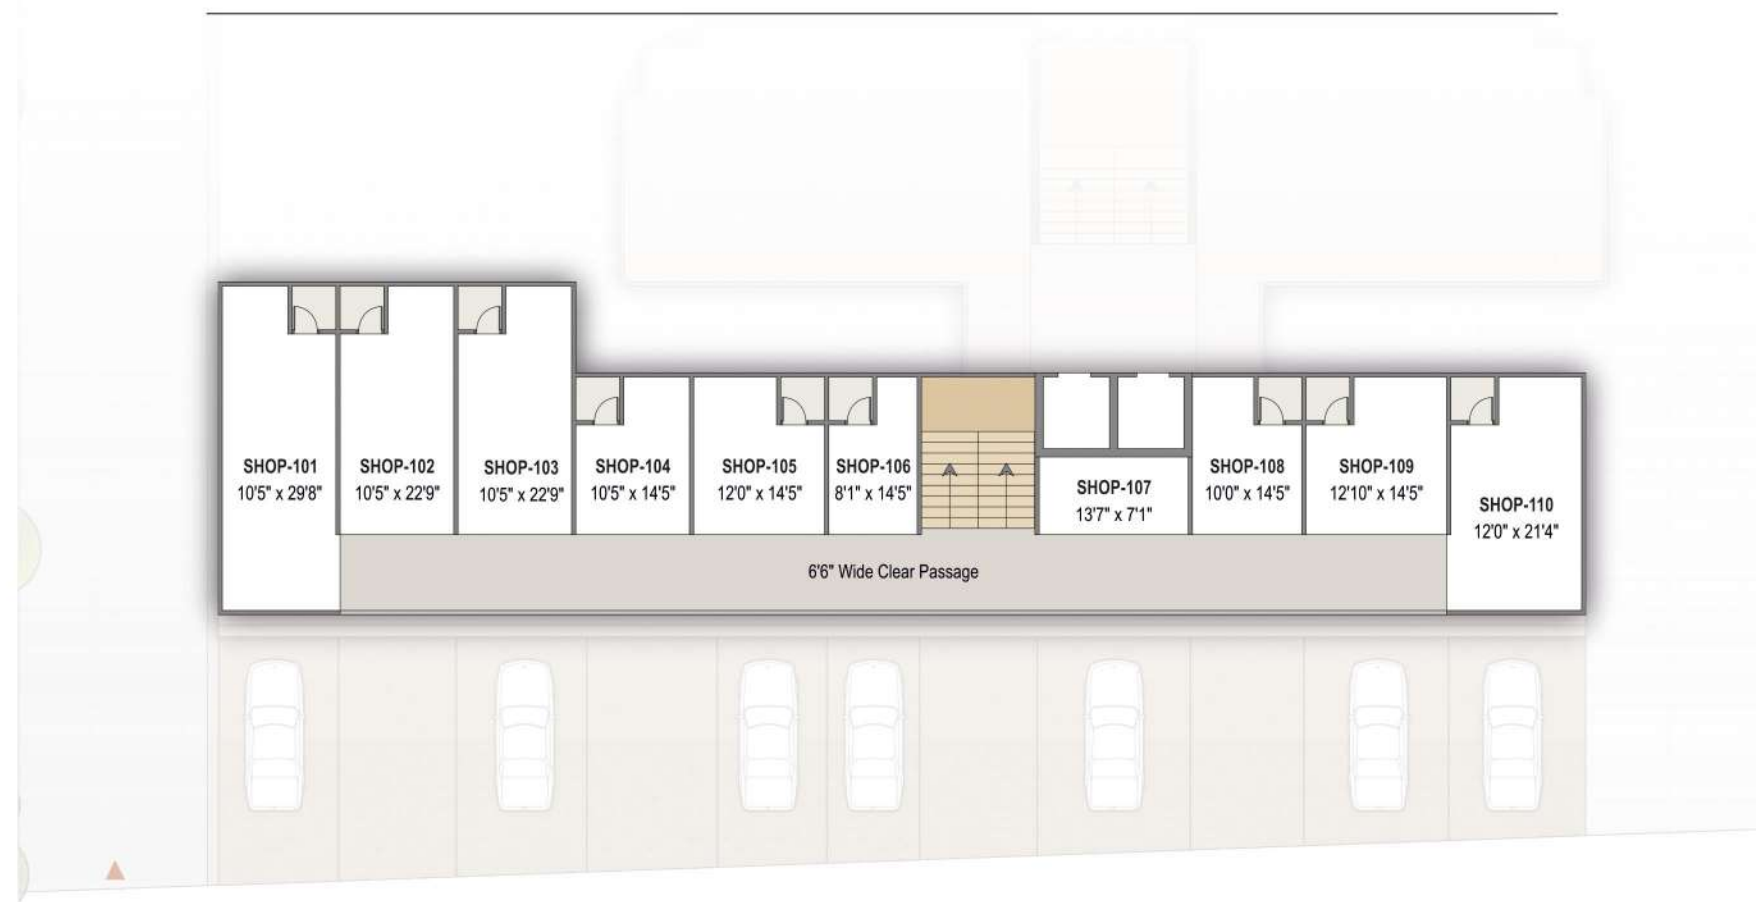

FIRST FLOOR PLAN



## SPECIFICATIONS



### ENTRANCE

- Decorative Main Gate and Compound Wall



### RECEPTION, ELEVATOR & STAIRS (COMMON AREA)

- Personal Letter Box, Name & Number plate for each Flat
- Reception area with Granite & Vitrified flooring
- 2 Automatic Elevators
- Decorative Lift Entrance & Foyer area
- Granite flooring in Stairs



### POWER & ELECTRIFICATION

- Standard quality ISI Wires & Modular Switches
- MCB Distribution Panel
- Ample Electric Points
- A.C. Points in Drawing & Master Bedroom



### WALL FINISH

- Internal Mala Plaster with Putty finish



### FLOORING

- 2 x 2 Vitrified Tiles in Drawing, Dining, Kitchen & Bedrooms



### KITCHEN

- Platform with Granite top & SS Sink Glazed Tiles up to Lintel level
- R.O. Point



### DOORS & WINDOWS

- Decorative Main Door with good quality fittings
- Powder Coated Aluminum Section Windows



### BATHROOM & PLUMBING

- Glazed Tiles up to Lintel level
- Premium quality Bath fittings & Sanitaryware



### PARKING

- Common Parking at Ground level & Basement level



### INTERNAL ROAD

- R.C.C. Roads with Paved Blocks & Street Lights



### WATER SUPPLIES

- One Common Bore-well with One Underground & Overhead Water Tanks



### GENERAL

- Plenty of open space with Landscaped Garden, Children Play Area & Senior Citizen Seating Area



## LOCATION (NOT TO SCALE)



# SKYVIEW

## NEAREST DESTINATIONS

- Doon School - - - - - 0 mtr.
- Crystal School - - - - - 100 mtr.
- Metro Starting Point - - - - - 1 Km.
- BAPS Swaminarayan Mandir - - 1 Km.
- Baroda Express Highway - - - 2.5 Km.

### Terms & Conditions

• All the architectural and interior images in the brochure, are merely simulated interpretations using computer graphics to enhance the customer understanding and are not factual images. • The colour and general appearance of the flooring and wall tiles, sanitary ware & fittings, walls, ceilings, windows, doors, internal roads, trees, shrubbery etc. shown in the simulated computer graphics images are taken from the object libraries for the purpose of presentation and the prospective buyers of the concerned property are advised to refer to the construction specifications mentioned in the brochure. Additional amenities and/ or utilities not mentioned or shown in the brochure but may be required as per the law, should be deemed to be forming part of the project by the purchaser. • All Furniture including wardrobes, other sofa furnishings inter-alia curtains, mattresses, bed linen, upholstery etc., lights and other electrical fixtures and appliances like air conditioners, refrigerators, TV's, telephones, laptops etc., any of the equipment, household accessories inter-alia crockery and cutlery, rugs, carpets, decorative pieces and wall hangings, wall papers, utensils etc., apparels and all other consumable and movable items shown in the simulated images do not form part of the sale of any property by the developer. • All dimensions presented herein are approximate and the measurements are made from unfurnished surfaces. • All rights reserved with the developers to make any changes in the project and all the members shall abide by such changes. • GST, AMC/AUDA charges along-with Torrent electrical charges including cable and Sub-station cost shall be borne by purchaser. Stamp duty, registration charges, or any other charges and taxes as & when levied by government or any of its body shall be borne by purchaser/buyer/legal possession holder. • GST at applicable rate is payable on the due amount and is non refundable. • This brochure is for restricted private circulation only and is for an easy display of the project. It should not be considered as a legal document with obligations for specific performance. It is meant for the purpose of conceptual presentation only. • Subject to Ahmedabad Jurisdiction only.

Project by:  
**HINDVA DEVELOPERS LLP**

Site Address: **SKYVIEW**  
Beside Doon School  
Opp Galaxy Koral Bungalow  
B/h Gallops Hyundai, S.P. Ring Road  
Vastral, Ahmedabad.

Contact: **+91 99044 72491**

Architect  
**SHAPERS360**  
ARCHITECTS & CONSULTANTS  
Ahmedabad

Structural Engineer  
**Shreeji Structural**  
Ahmedabad





For Bookings Contact: +91 99044 72491